


DRAWING BASED ON ORDINANCE SURVEY INFORMATION.
DRAWING FOR PRICING PURPOSES ONLY.

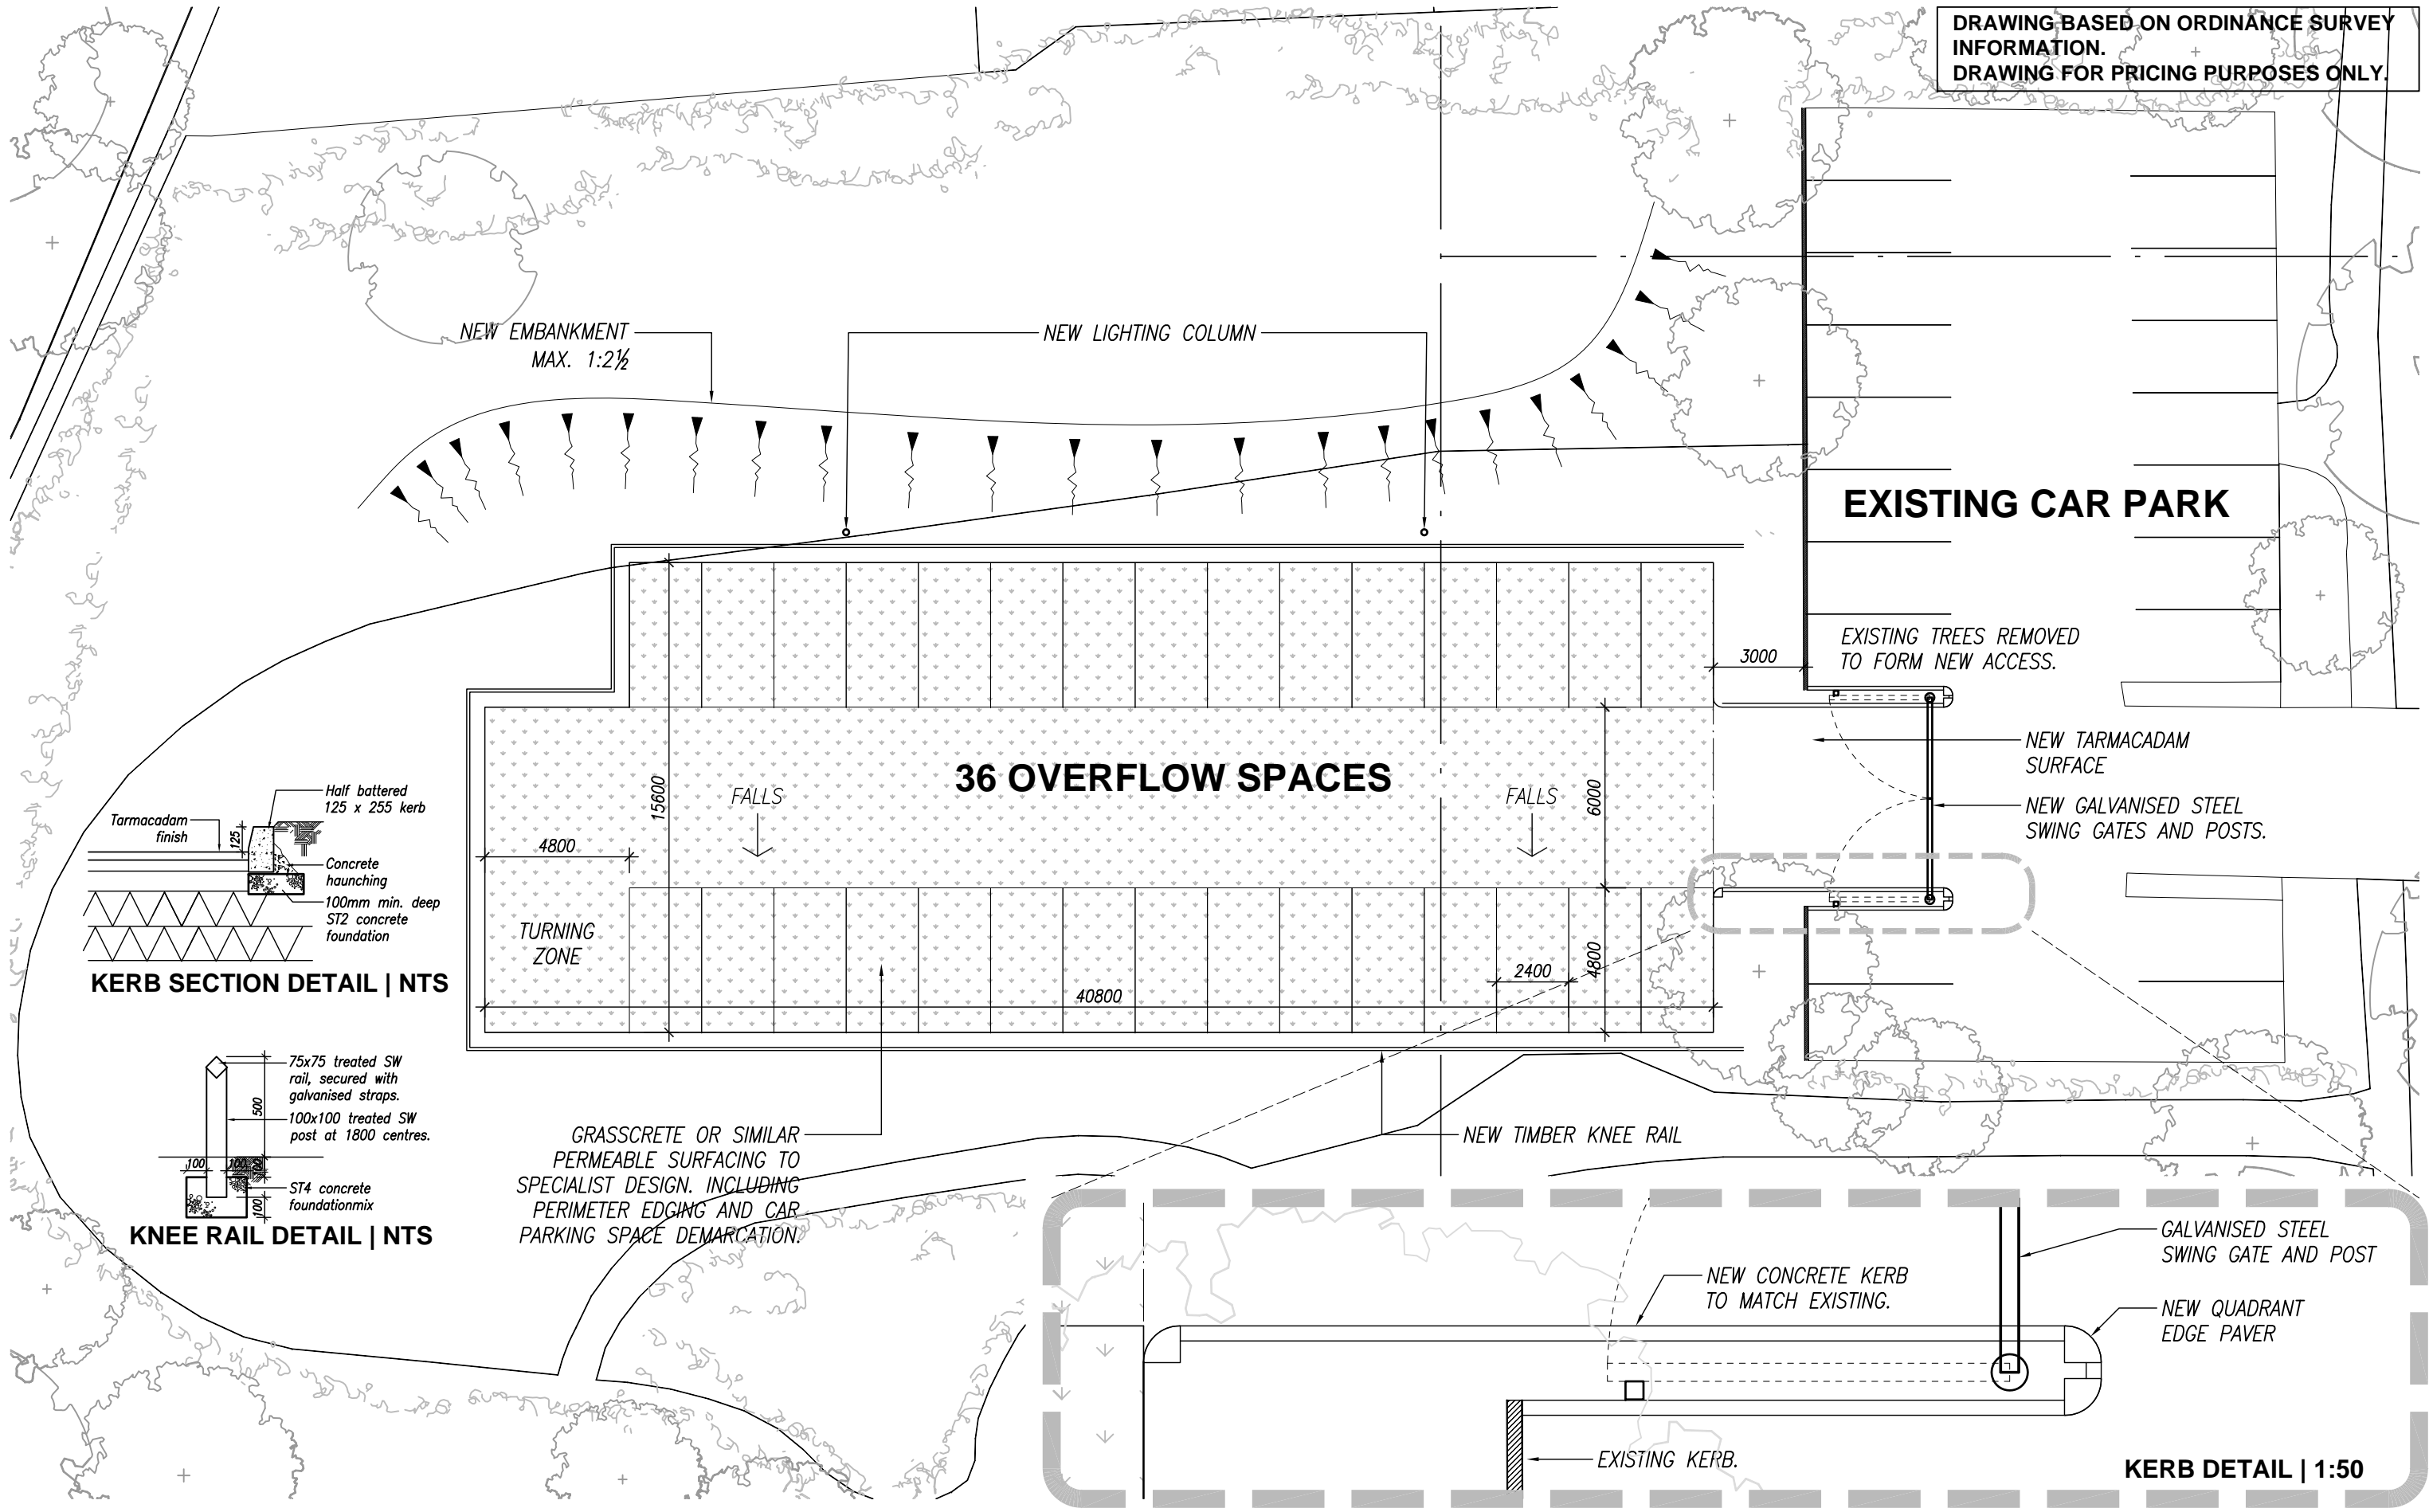

WATERFIELD LEISURE CENTRE
PROPOSED OVERFLOW CAR PARKING
2012-036 | A-SK-90-001 | * | 1:200@A3