




APPENDIX A1

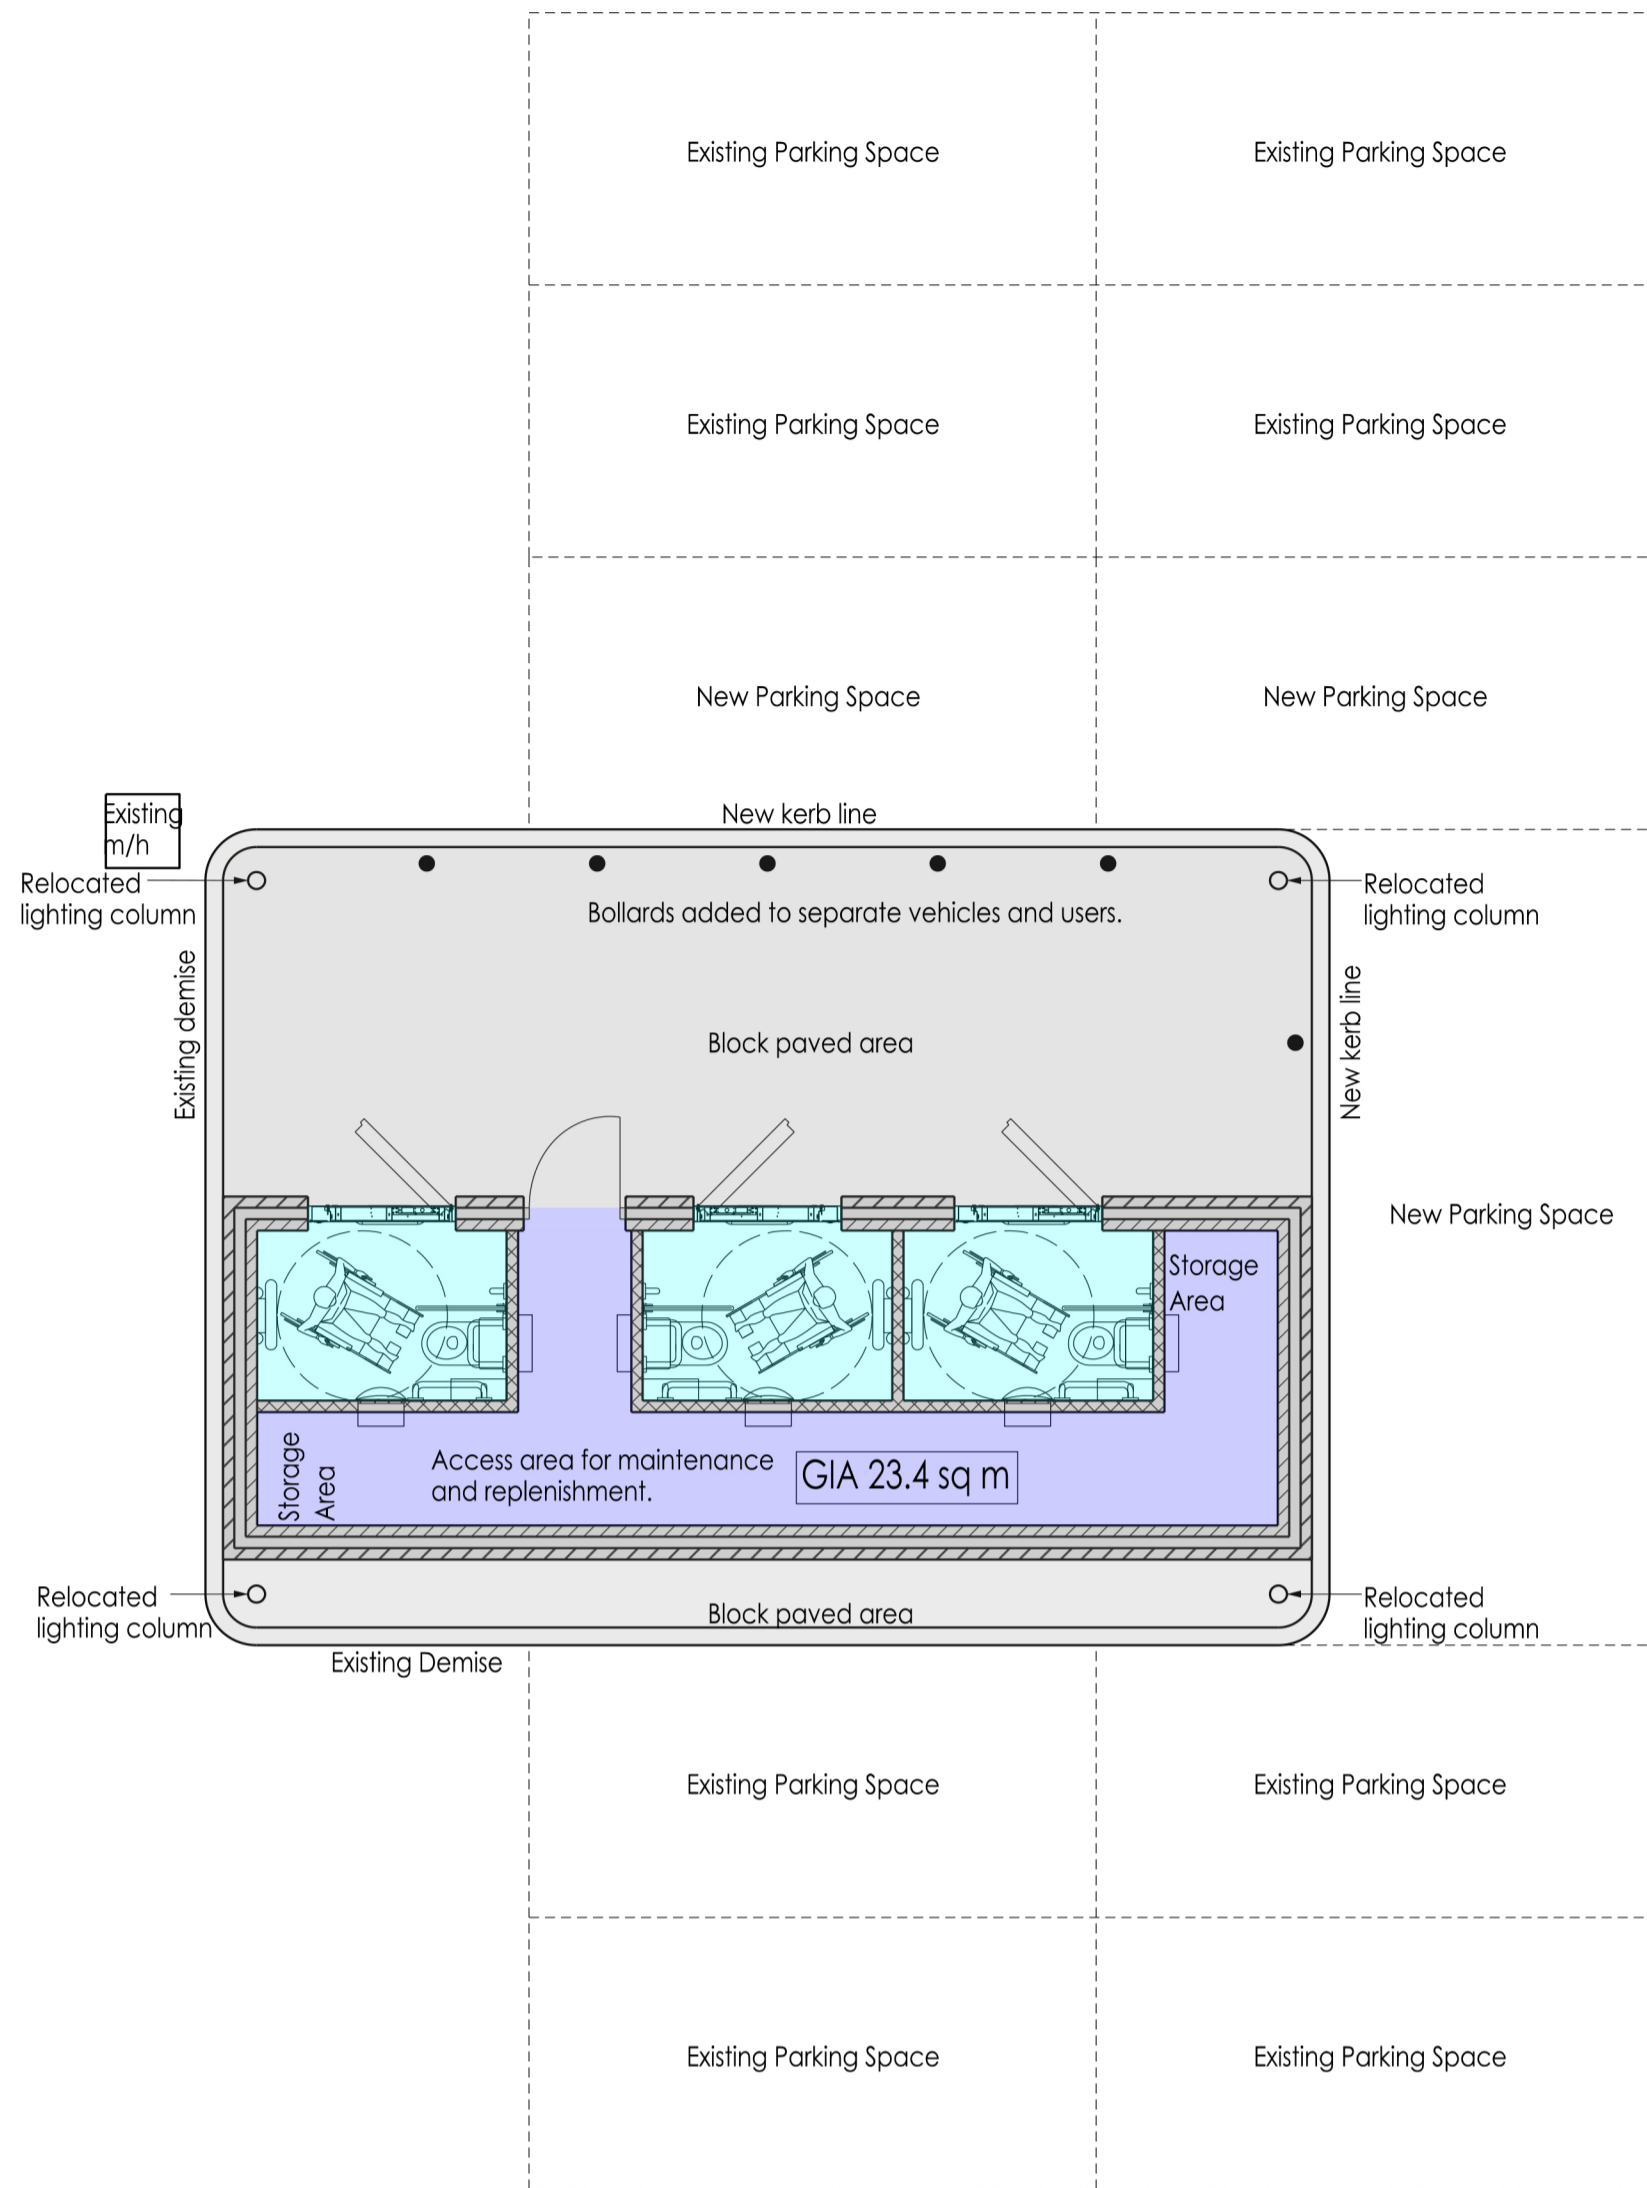

Layout Plan.



Architectural Blockwork Option.

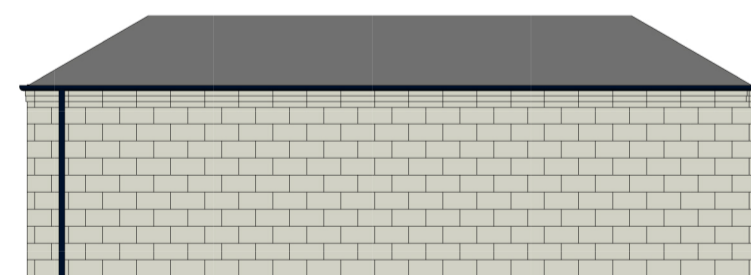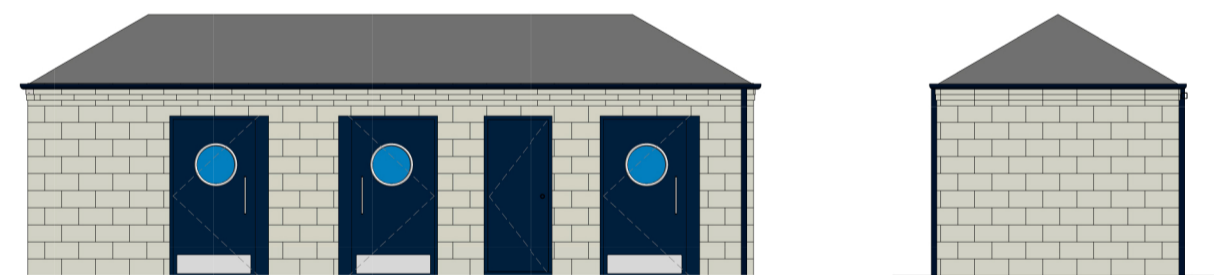

Brick Option.

