


JUNCTION LAYOUT IN ACCORDANCE WITH BSP APPROVED SCHEME DRAWING No 10015/001 REV A

LEGEND

- ⊕ 21.34 - PROPOSED LEVELS
- ⊕ 21.21 - EXISTING LEVELS TO BE MAINTAINED
- ⊕ - CENTREPOINT OF RADIUS
- ⊥ - TANGENT POINT
- 1:60 - DIRECTION OF FAL
- - ADOPTION LINE

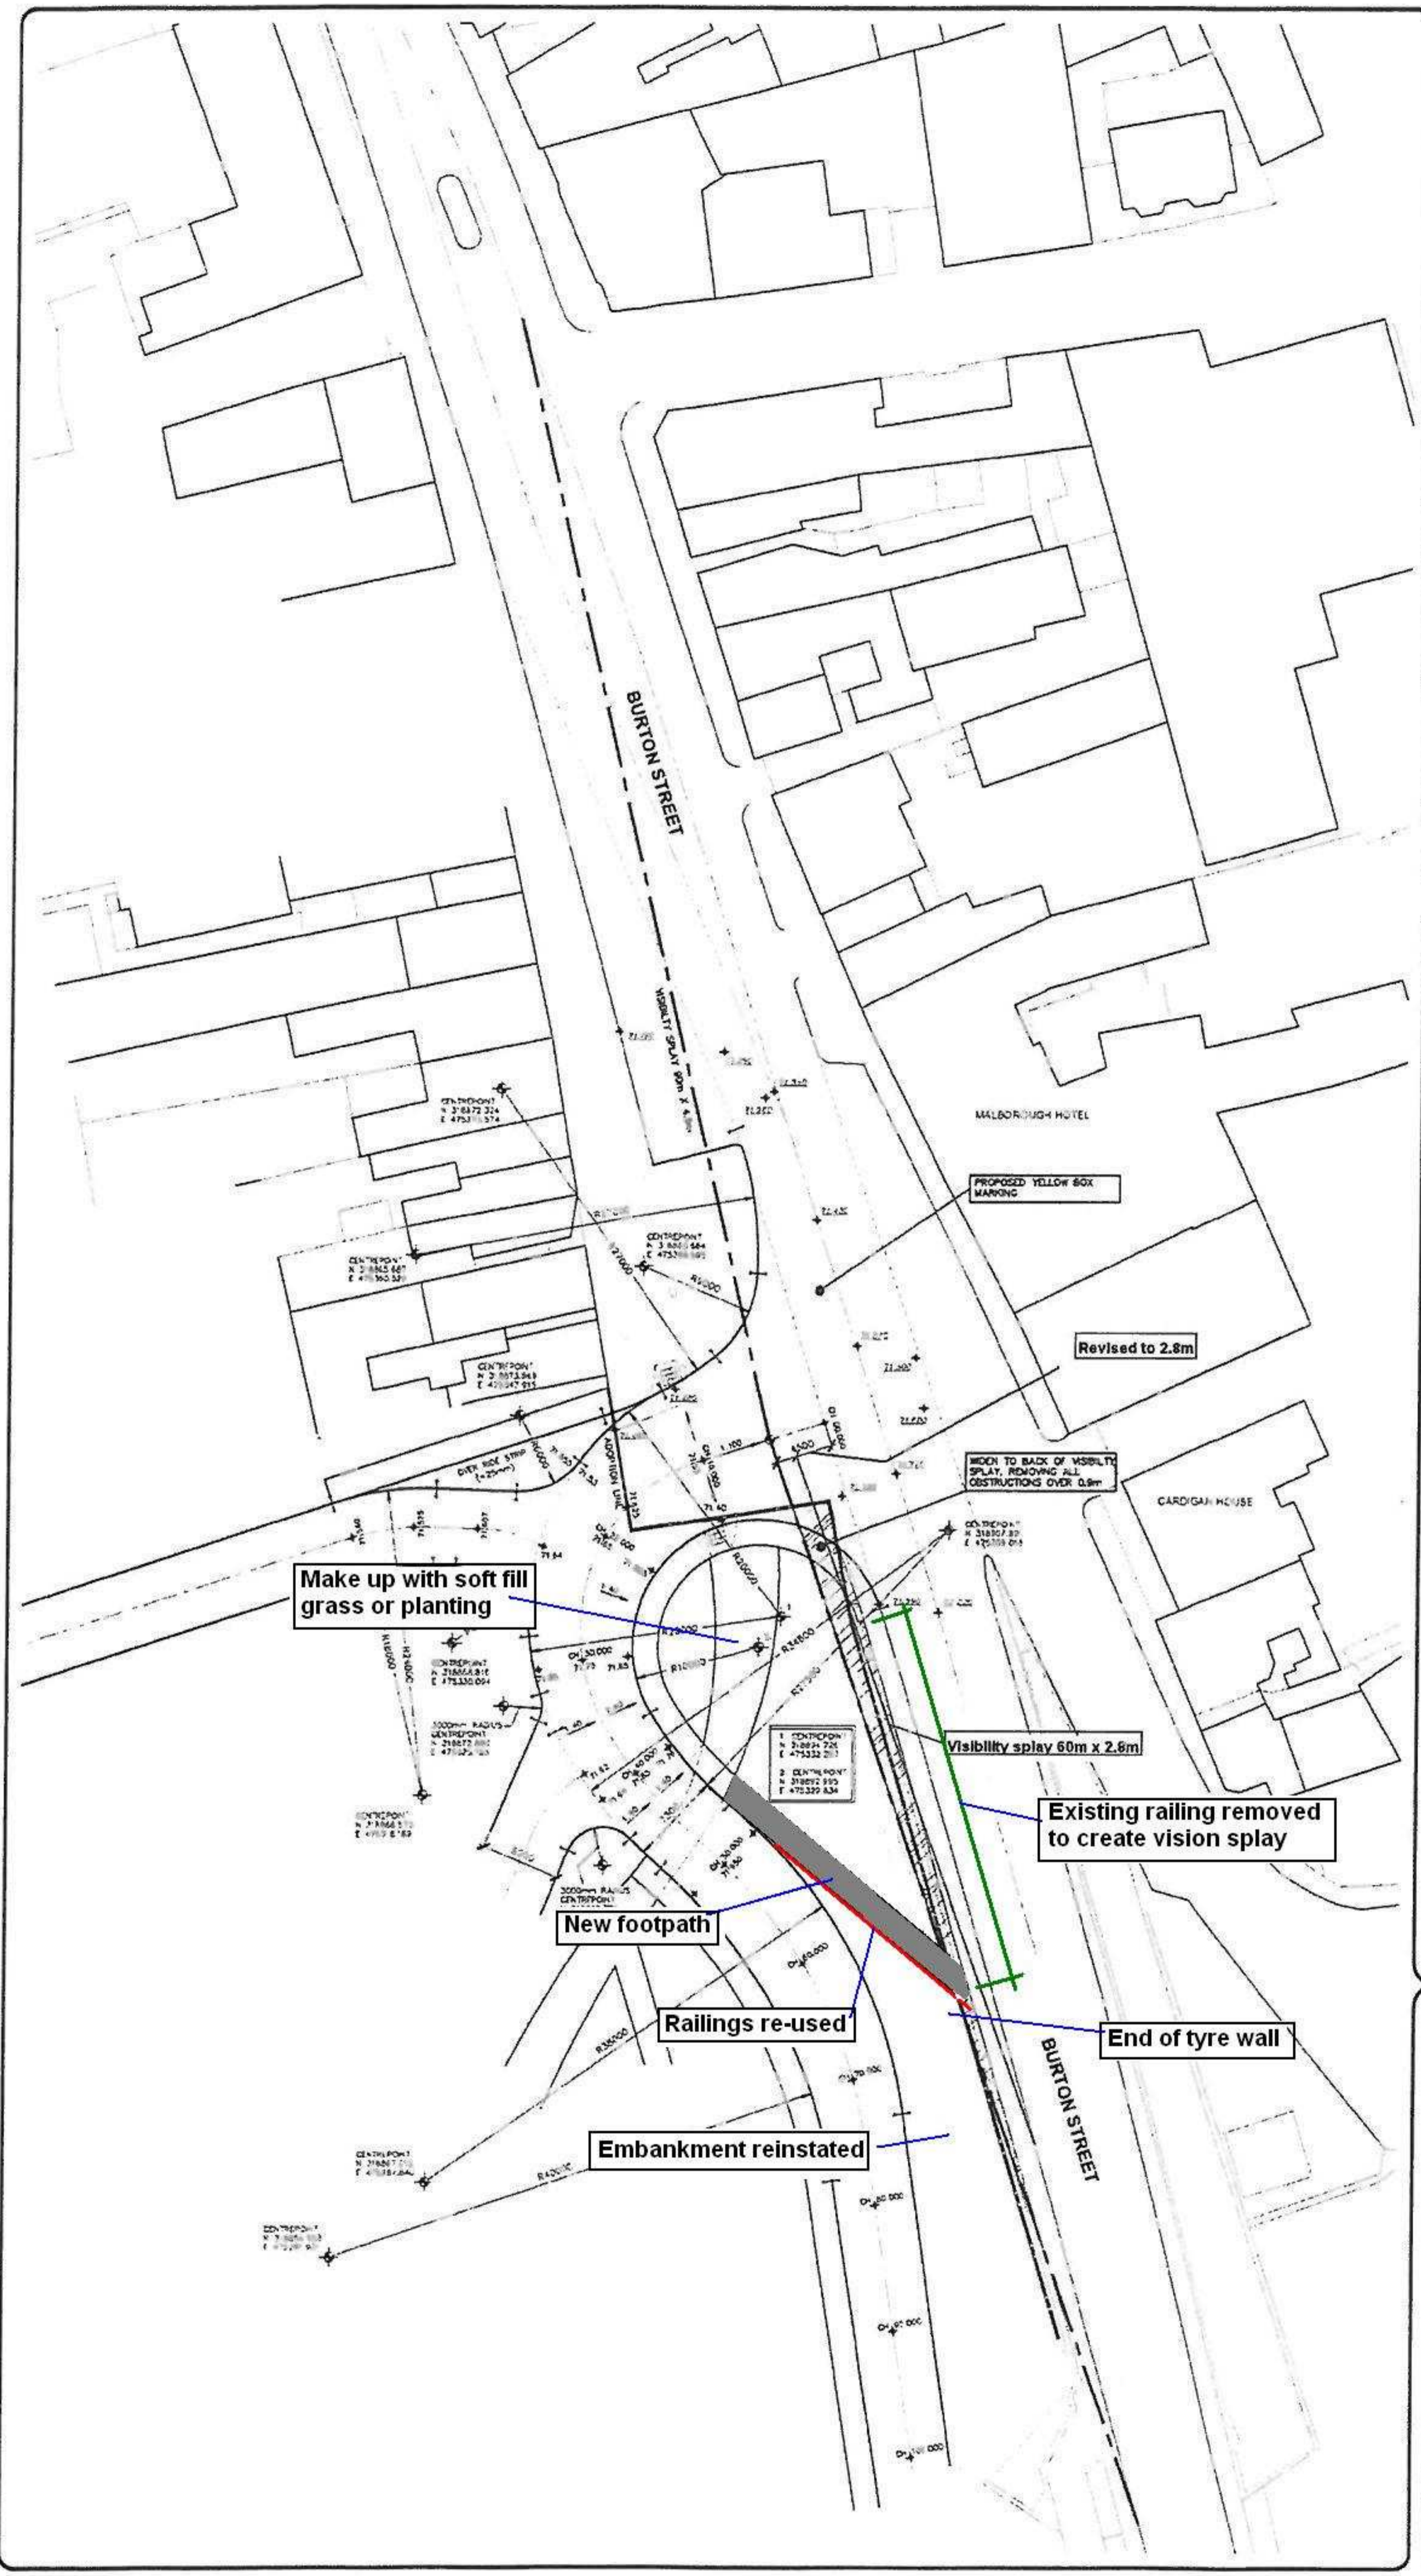

Make up with soft fill grass or planting

Visibility splay 60m x 2.8m

Existing railing removed to create vision splay

New footpath

Railings re-used

End of tyre wall

Embankment reinstated

Treatment of lower bank to allow s278 works - JB May 2013

Amended splay detail - JB Aug 2012

REV	DATE	AMENDMENT	BY

Project:
NEW COUNCIL OFFICES
MELTON MOWBRAY

Client:
MELTON MOWBRAY BOROUGH COUNCIL

Title:
OFFSITE HIGHWAY WORKS
ALIGNMENT

Date: JUNE 2010	Scale: 1:250 @ A1	Drawn: JJB	BC
--------------------	----------------------	---------------	----

Project No: 1928	Drg No: 903	Revisions:
---------------------	----------------	------------

BJB Consulting LLP
Civil/Structural Engineers
Development Consultants
Wentworth House, 2 Wentworth Street,
11 Jordan, Wakefield,
West Yorkshire, WF1 2JQ.
Tel: +44 (0) 1924 263333
Fax: +44 (0) 1924 263333
E-mail: mail@bjbconsult.co.uk
www.bjbconsult.co.uk

